


PENN - LINCOLN PARKWAY WEST

Scale : 1" = 8'

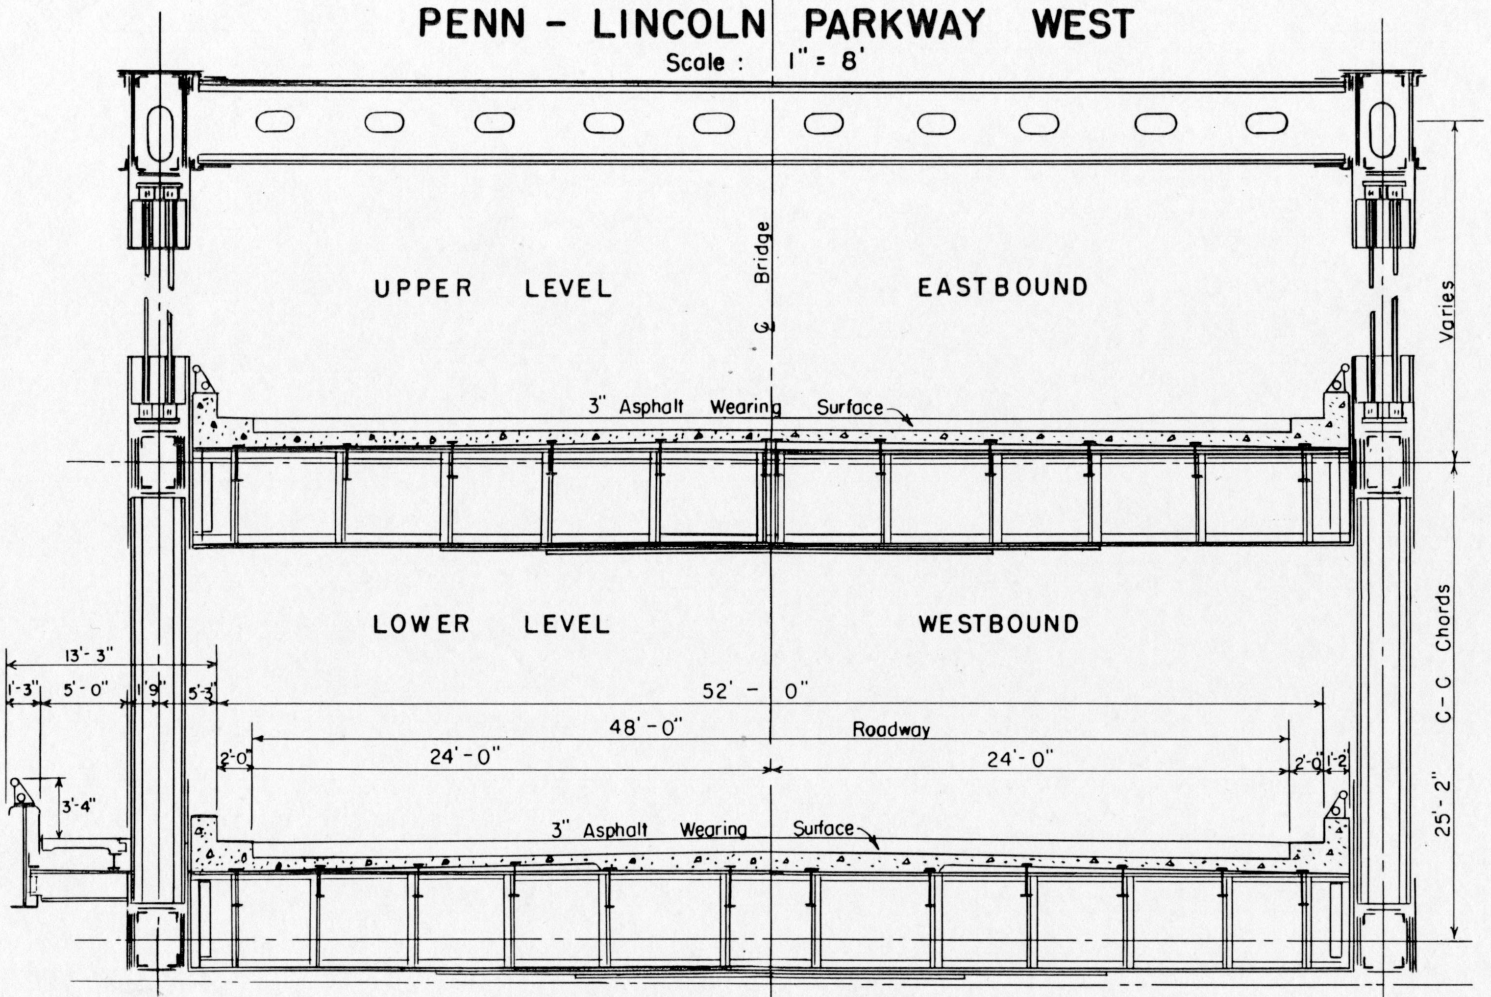

TYPICAL SECTION
PROPOSED FORT PITT DOUBLE DECK BRIDGE